

Localscapes Exhibit Park Strip

Full Sun
Long-Blooming
Design

Utah
Park Strip
Design
Plan




See example at
Conservation
Garden Park

Localscapes
Exhibit
Park Strip

Local
scapes®

Localscapes.com

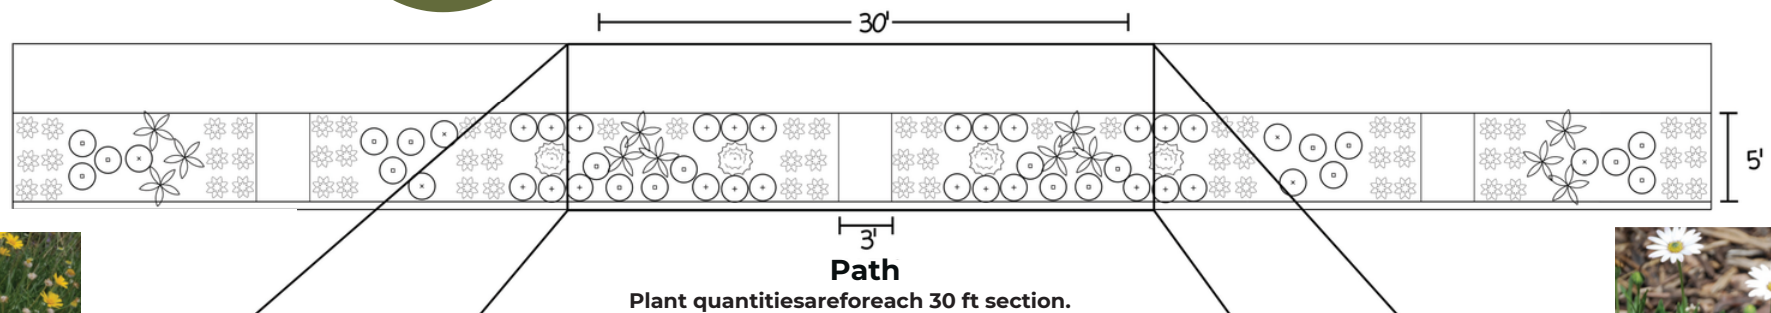


Sol Dancer Daisy



Avalanche White Sun Daisy

Little Trudy Catmint

Autumn Joy Stonecrop

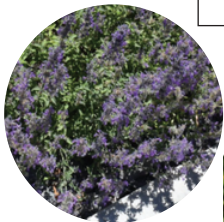

Mountain Flame Fire Chalice



Carsten's Wintergold Mugo Pine



*Plant may get taller than 24".

Plant List

Qty	Botanical Name	Common Name
Perennials and Annuals		
8	Nepeta 'Psfike'	Little Trudy Catmint
12	Osteospermum 'Avalanche'	Avalanche White Sun Daisy
16	Tetaneuris acaulis var. arizonica 'Sol Dancer'	Sol Dancer Daisy
4	Zauschneria garrettii 'Mountain Flame'	Mountain Flame Fire Chalice
Conifers		
2	Pinus mugo 'Carsten's Wintergold'	*Carsten's Wintergold Mugo Pine
Succulents		
6	Sedum spectabile 'Autumn Joy'	Autumn Joy Stonecrop

Please refer to your local rebate/incentive requirements and your city/HOA ordinances before installing.

This design is free to use. Please credit Localscapes.com in order to copy, or share the content. For non-commercial use. Do not change content.