

Year Round Simplicity

Medium Density
Perennial Design

Utah
Park Strip
Design Plan




Park Strip
Exhibit #2

See example at
Conservation
Garden Park

Local
scapes®

Localscapes.com

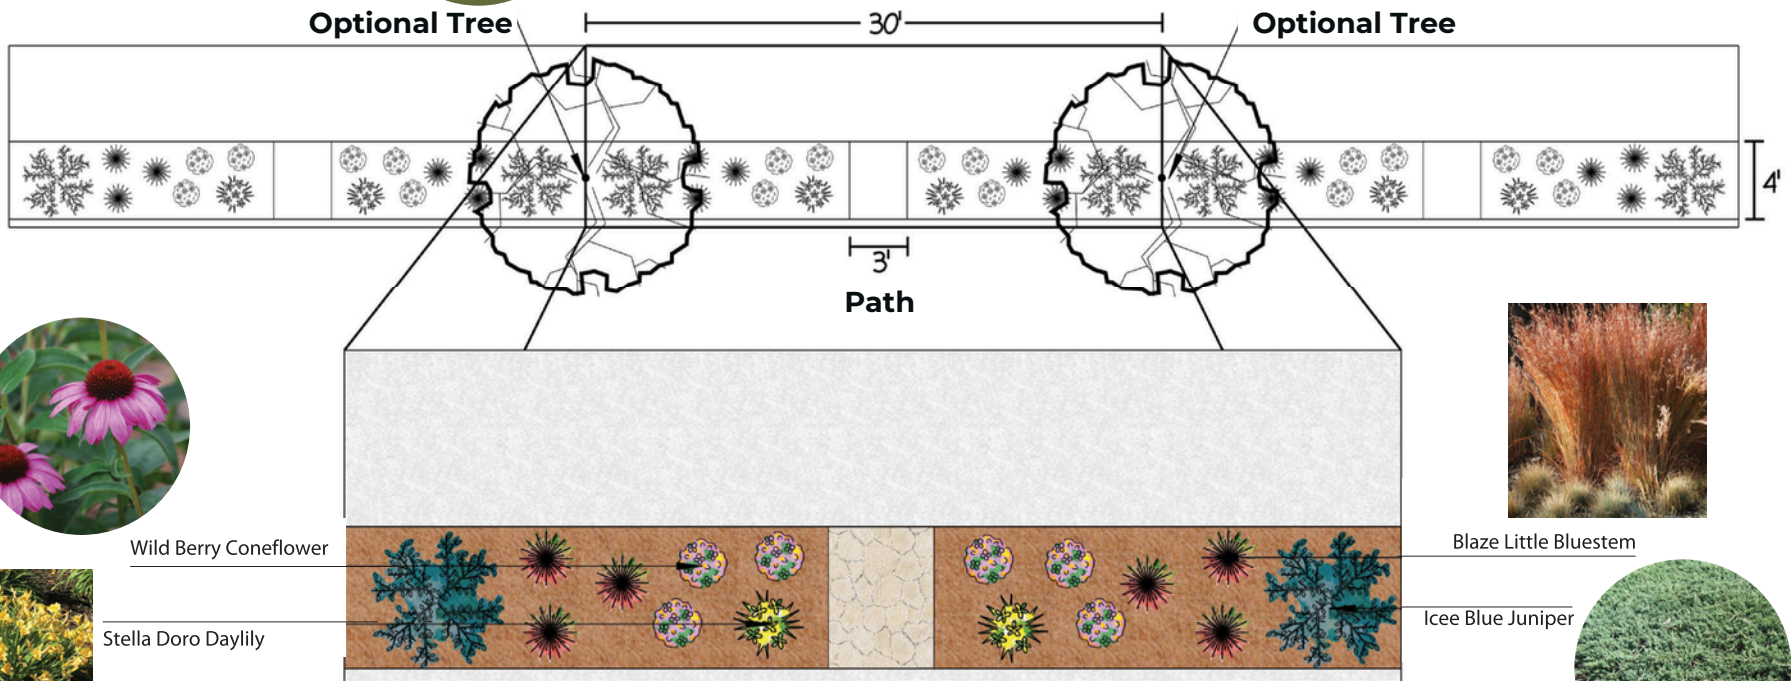

Plant quantities are for each 30 ft section.

Plant List

Qty	Botanical Name	Common Name
Shrubs		
2	Juniperus horizontalis 'Monber'	ICEE BLUE JUNIPER
Ornamental Grasses		
6	Schizachryrium scoparium 'Blaze'	*BLAZE LITTLE BLUESTEM
Perennials and Annuals		
2	Hemerocallis 'Stella de oro'	STELLA DE ORO DAYLILY
6	Echinacea purpurea 'PowWow Wild Berry'	WILD BERRY CONEFLOWER

*Plant may get taller than 24".



Please refer to your local rebate/incentive requirements and your city/HOA ordinances before installing.

This design is free to use. Please credit Localscapes.com in order to copy, or share the content. For non-commercial use. Do not change content.