

Lush with Less

High Density Perennial Design

Utah Park Strip Design Plan




Park Strip Exhibit #7

See example at Conservation Garden Park



Localscapes.com

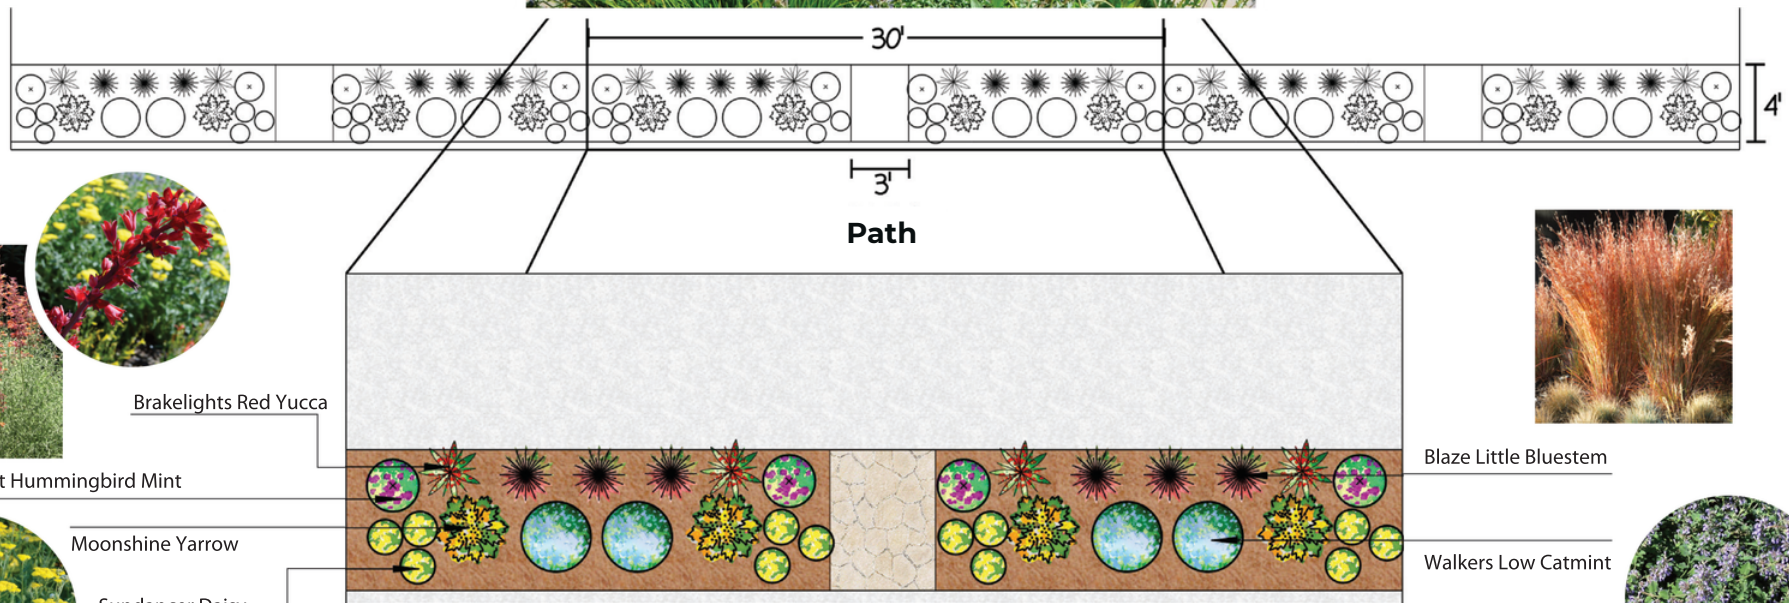

Plant List

Qty	Botanical Name	Common Name
Ornamental Grasses		
6	Schizachyrium scoparium 'Blaze'	*BLAZE LITTLE BLUESTEM
Perennials and Annuals		
4	Achillea Millefolium 'Moonshine'	MOONSHINE YARROW
4	Agastache cana 'Sinning'	SONORAN SUNSET HUMMINGBIRD MINT
12	Hymenoxys acaulis	SUNDANCER DAISY
4	Nepeta racemosa 'Walkers Low'	WALKERS LOW CATMINT
Succulents		
4	Hesperaloe parviflora 'Perpa'	BRAKELIGHTS RED YUCCA

Plant quantities are for each 30 ft section.

*Plant may get taller than 24".

